


PERSPECTIVE VIEW

- NOTE:
1. AT END OF PROJECT, CATCH BASIN CAN BE RAISED AS NEEDED PLUGGING OPEN COURSE OF BLOCK WITH MORTAR.
  2. RISER CAN BE BUILT AS A STANDARD CATCH BASIN/JUNCTION BOX (WITH WEEP HOLES) AND BE UTILIZED AS SUCH WHEN PROJECT IS STABLE.

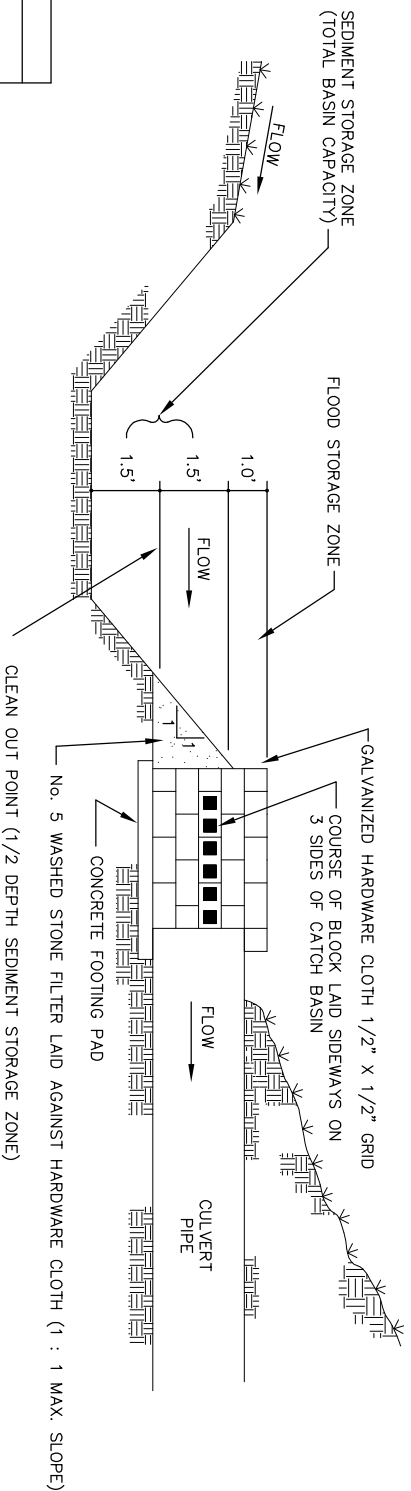

SECTION VIEW

REVISIONS	
DATE	DESCRIPTION



CITY OF ASHEVILLE, N.C.  
ENGINEERING DEPARTMENT

CATCH BASIN RISER/FILTER

STD. No.

4.05